



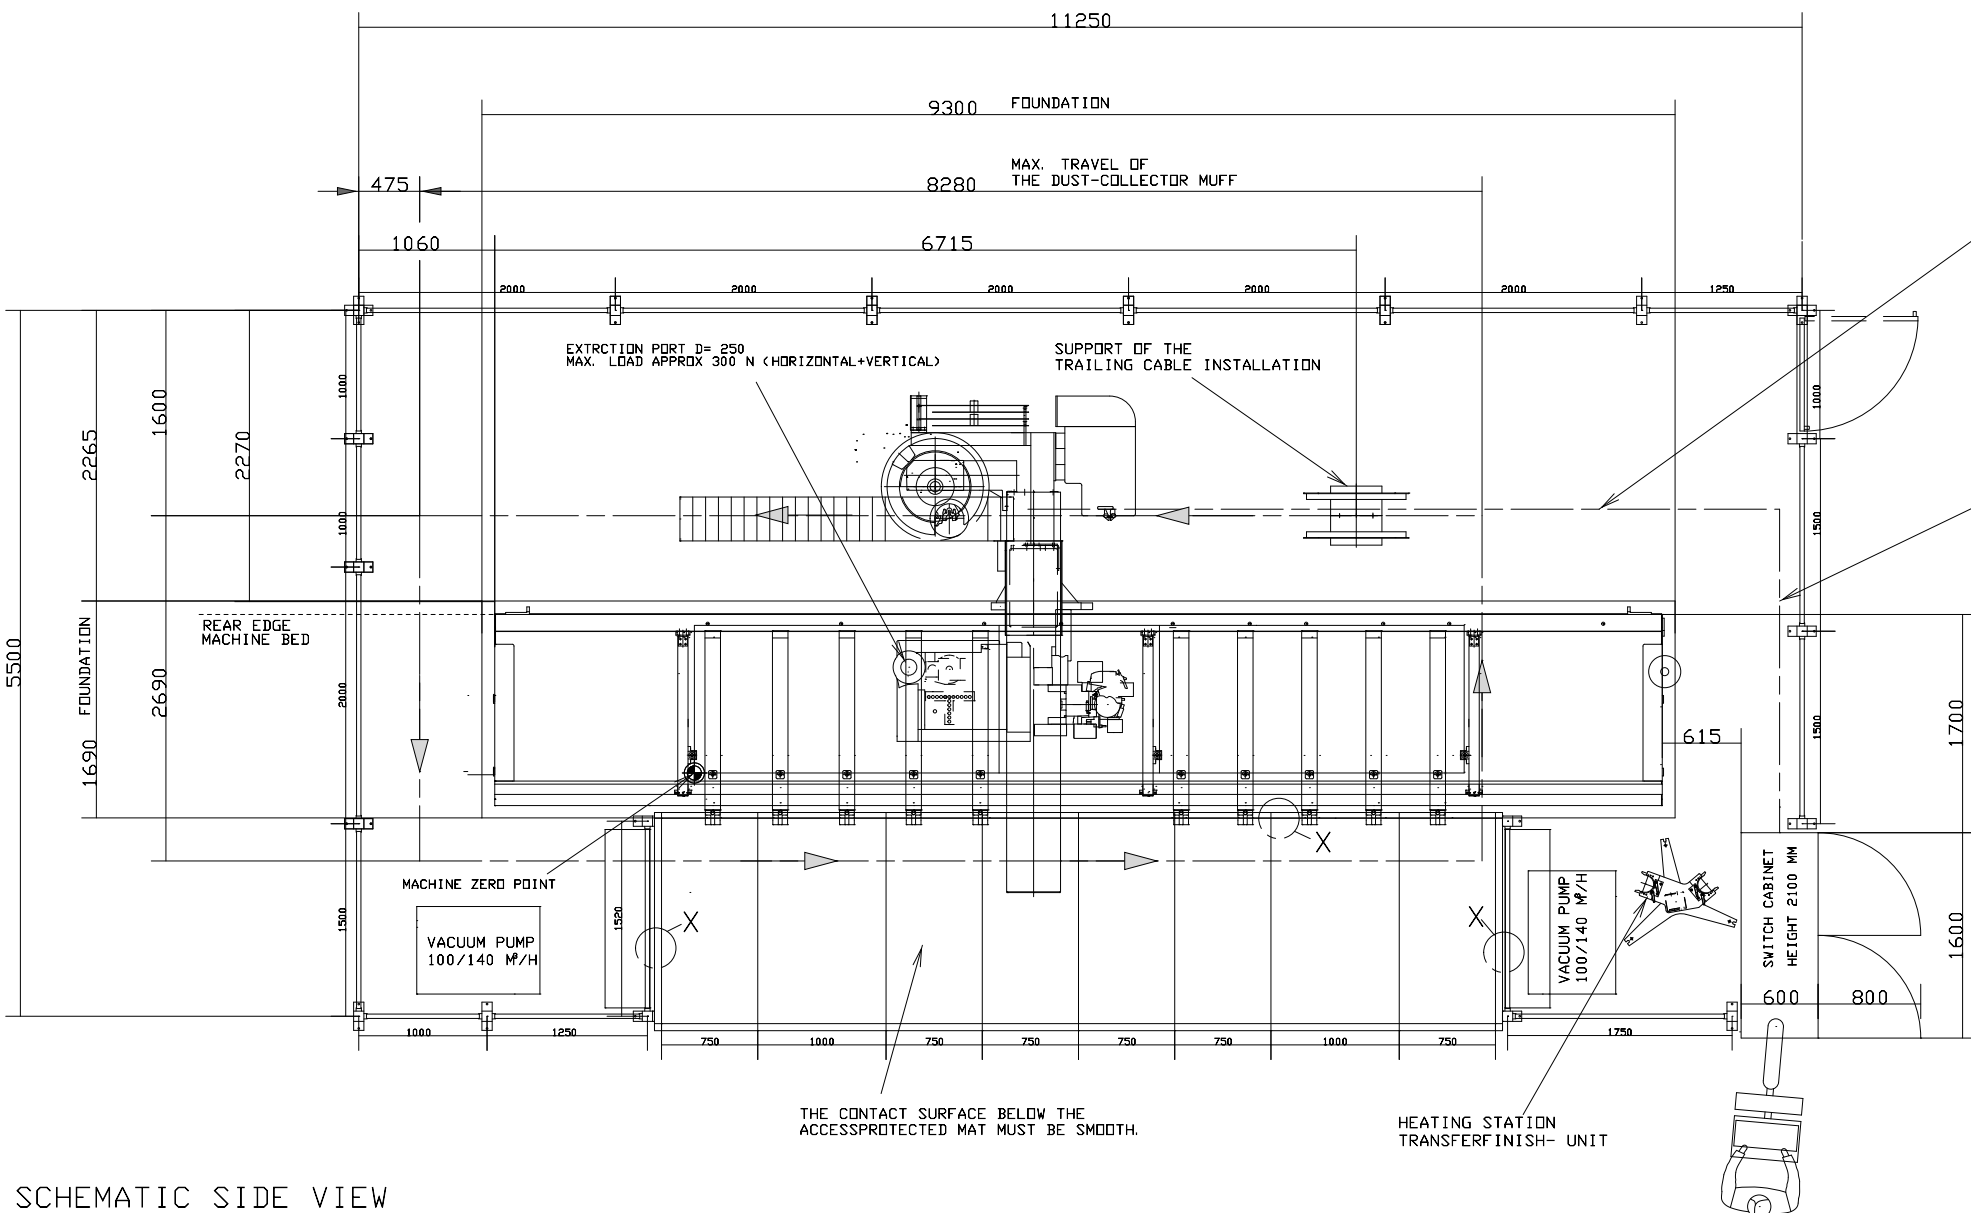


CONNECTING CABLE CONTROL CABINET-MACHINE LAID ON THE FLOOR, COVERED WITH CHECKER PLATE (ONSITE)

⊕ CONNECTION OF MAINS AND ELECTRICAL EQUIPMENT
EARTHING RESISTANCE <30
ELECTRICAL GROUNDING POINT - MACHINE FUNCTION
NOT GUARANTEED WITHOUT PROPER GROUNDING IN ACCORDANCE WITH LOCAL ELECTRICAL CODE.
PROTECTIVE CIRCUIT IS ONLY PERMISSIBLE IN COMBINATION WITH AN ALL-CURRENT-SENSITIVE/SELECTIVE FI-PROTECTIVE SWITCH

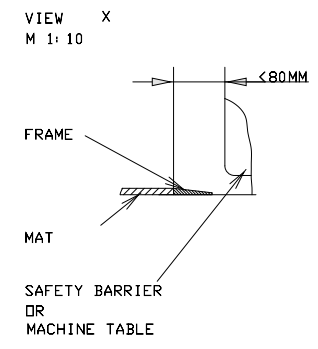

SCHEMATIC SIDE VIEW

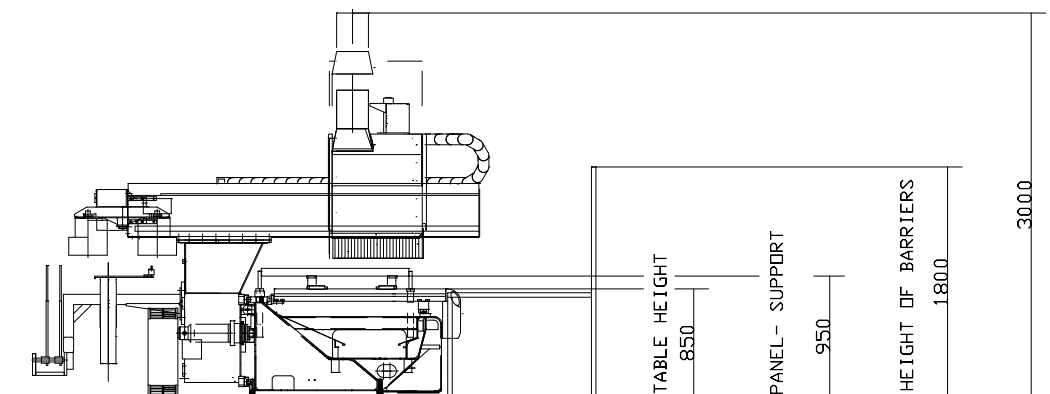

M
1: 50

FerWood Regeneration. For good.	PROJECT:	
	CODE:	OMD026
	TYPE:	WORKING CENTER FOR BORING - ROUTING - EDGEBANDING
	BRAND:	HOMAG
	DESIGNER:	
	DATE:	15.10.2018
	FILE:	