

Obere Bewehrung
0 377
upper reinforcement
matting
0 377

Stahlbetonplatte
reinforced
concrete

Sauberkeitsschicht



Folie

Ausgleichsschicht




Untere Bewehrung
0 377
lower reinforcement

Einzelheit "X"

Maßstab 1:20

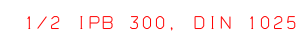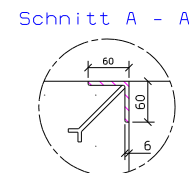

Maßstab 1:2.5
scale 1:2.5

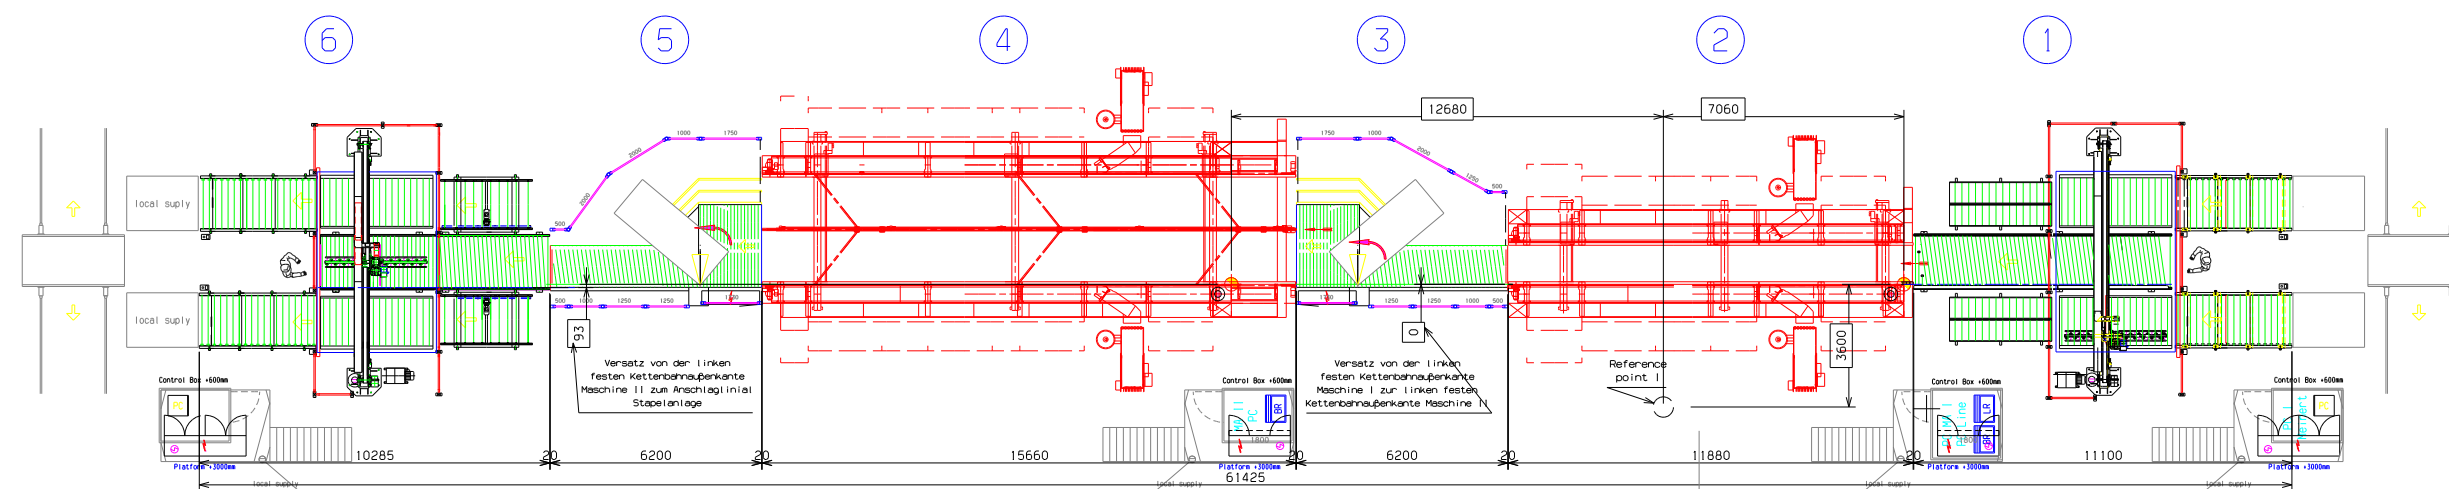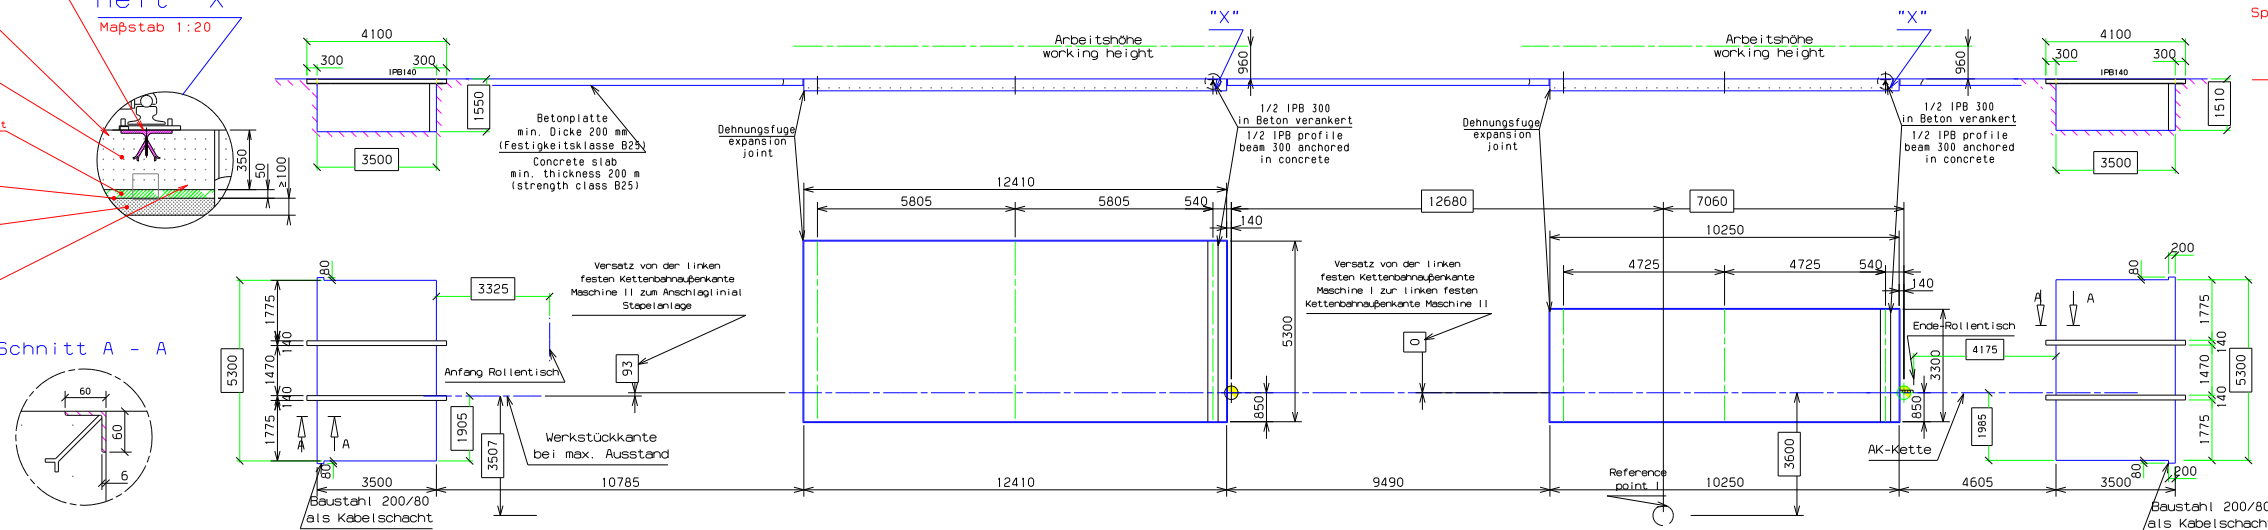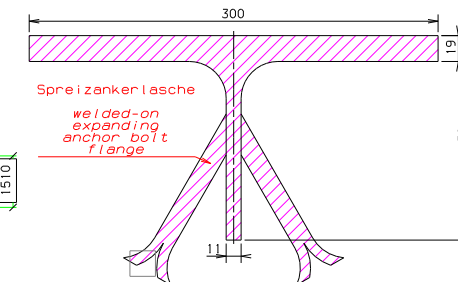

POS. 1	LOADING AUTOMATION	005629	MEINHERT P 620D/B-L
POS. 2	DOUBLE SIDED EDGEBANDER	005630	COMBIMA/II/650/A/R3
POS. 3	PIECE TURNER	005631	IDK CONCEPT L/Q-3000/1300
POS. 4	DOUBLE SIDED EDGEBANDER	005632	COMBIMA/II/590/B/R3
POS. 5	PIECE TURNER	005633	IDK CONCEPT L/Q-3000/1300
POS. 6	UNLOADING AUTOMATION	005634	MEINHERT P 620D/S-L

Disegnatore: Ferwood srl

Titolo: 005635_OLI

Descrizione:
Edgebanding Line
IMA - IDK - MEINERT

FerWood®

FerWood srl - Via Langhe 4/A 12042 Pollenzo (CN) Italy
Tel: +39 0172 474073 - fax: +39 0172 471442

email: info@ferwoodgroup.com

Data:	Sistema: 
-------	--

Foglio: 43

Tutti i diritti sono riservati da Copyright[©] vietata la riproduzione All rights reserved by Copyright[©] is forbidden to reproduce